



CADRU GARD IMPREJMUIRE TEREN DE SPORT

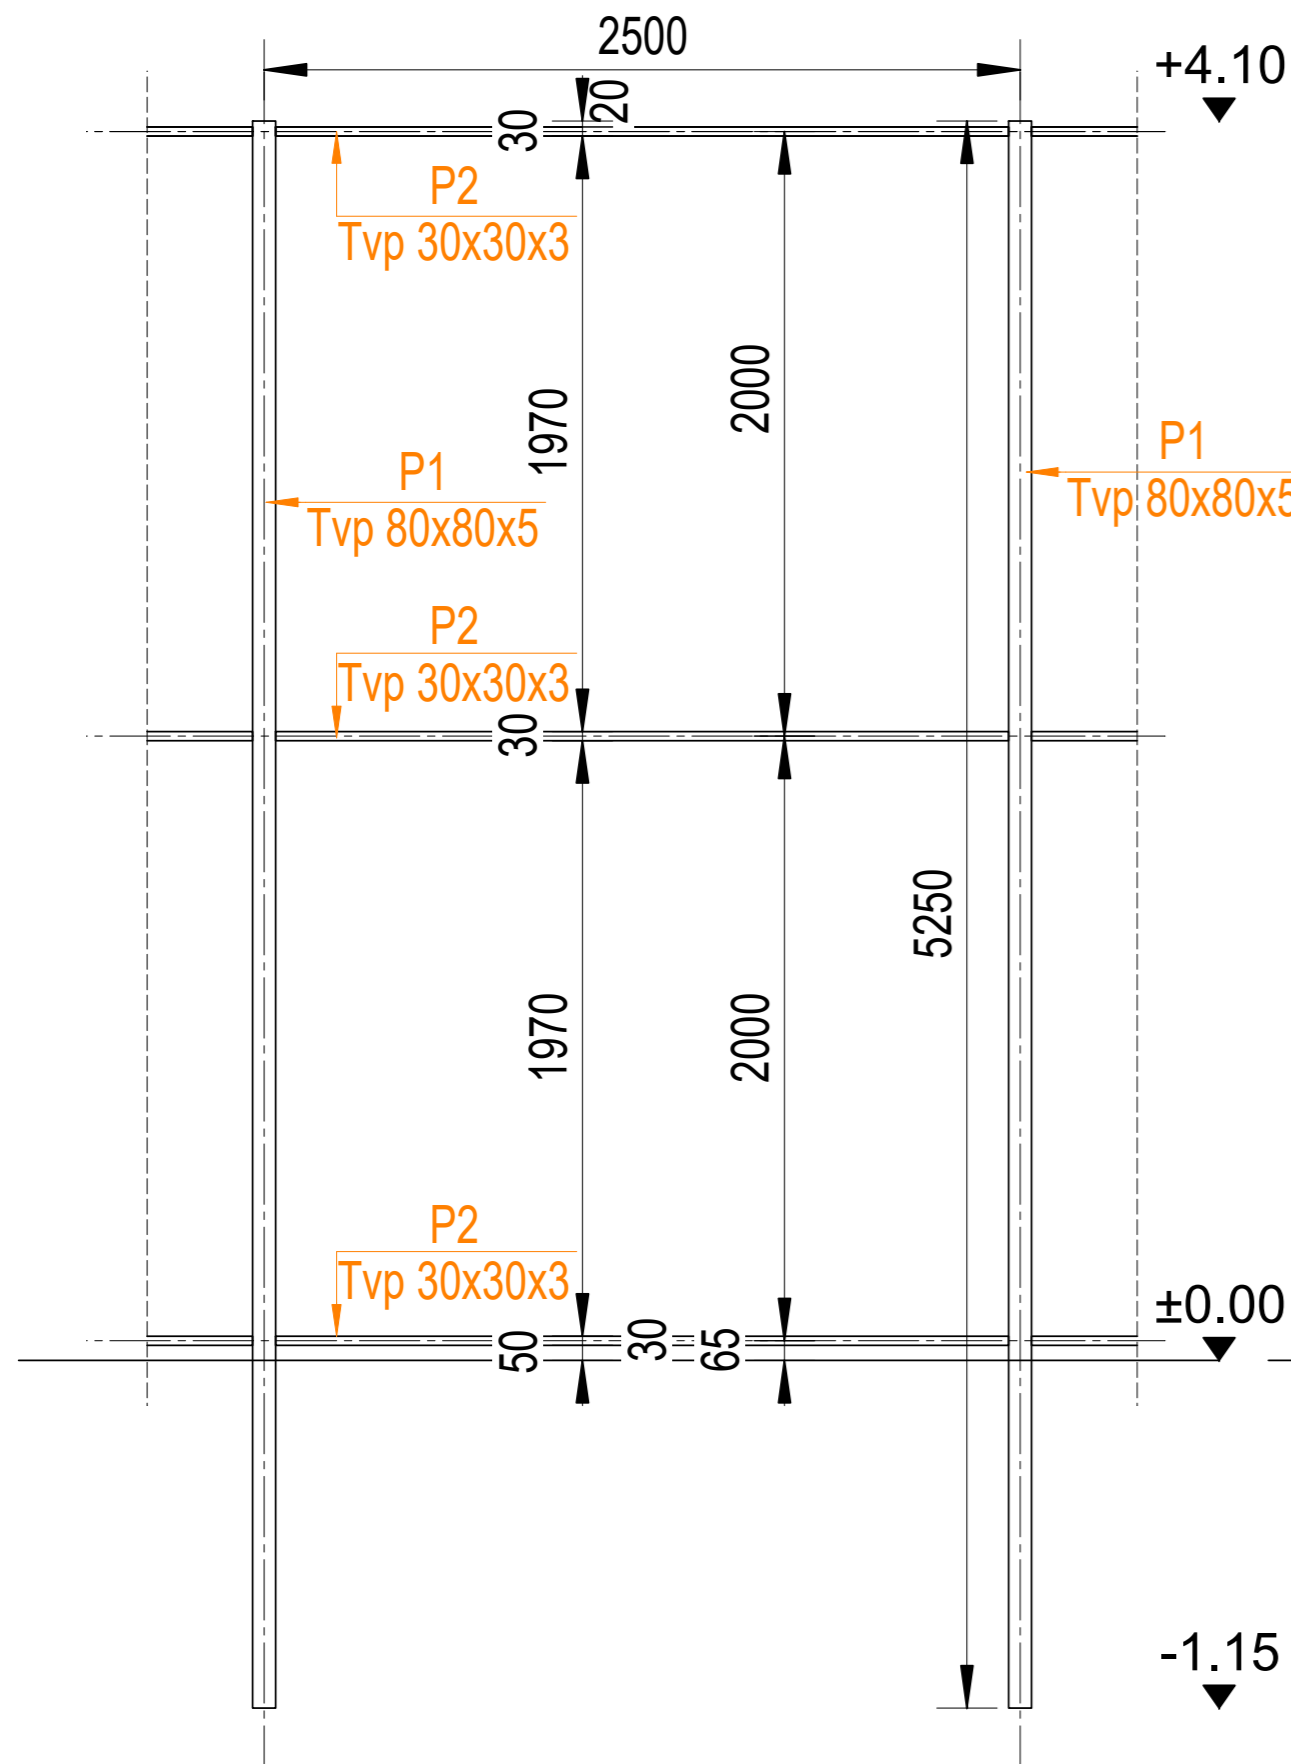


DETALIU POARTA ACCES TEREN DE SPORT P2

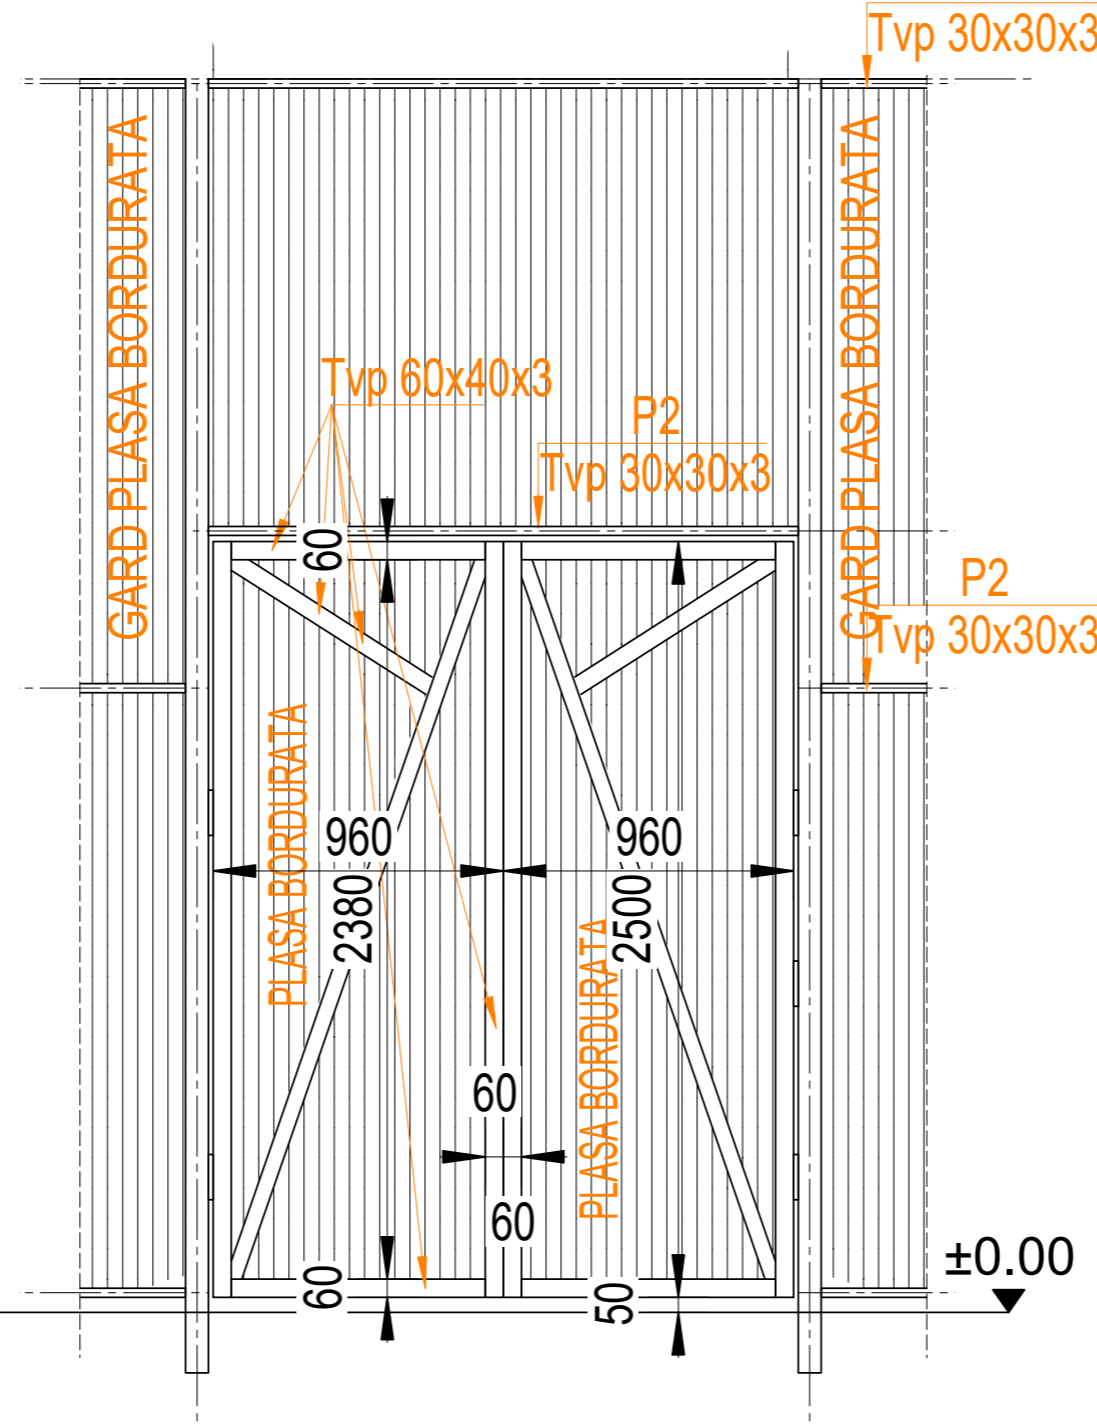

DETALIU PLATFORMA TEREN

Sc. 1 : 10

- COVOR GAZON SINTETIC LIPIT
- PLACA BETON SLAB ARMAT - 10 cm
- STRAT 25 cm PIATRA SPARTA COMPACTATA SORT 0+63 mm - GRAD DE COMPACTARE 98%
- PLATFORMA DE BETON EXISTENTA
- TEREN NATURAL

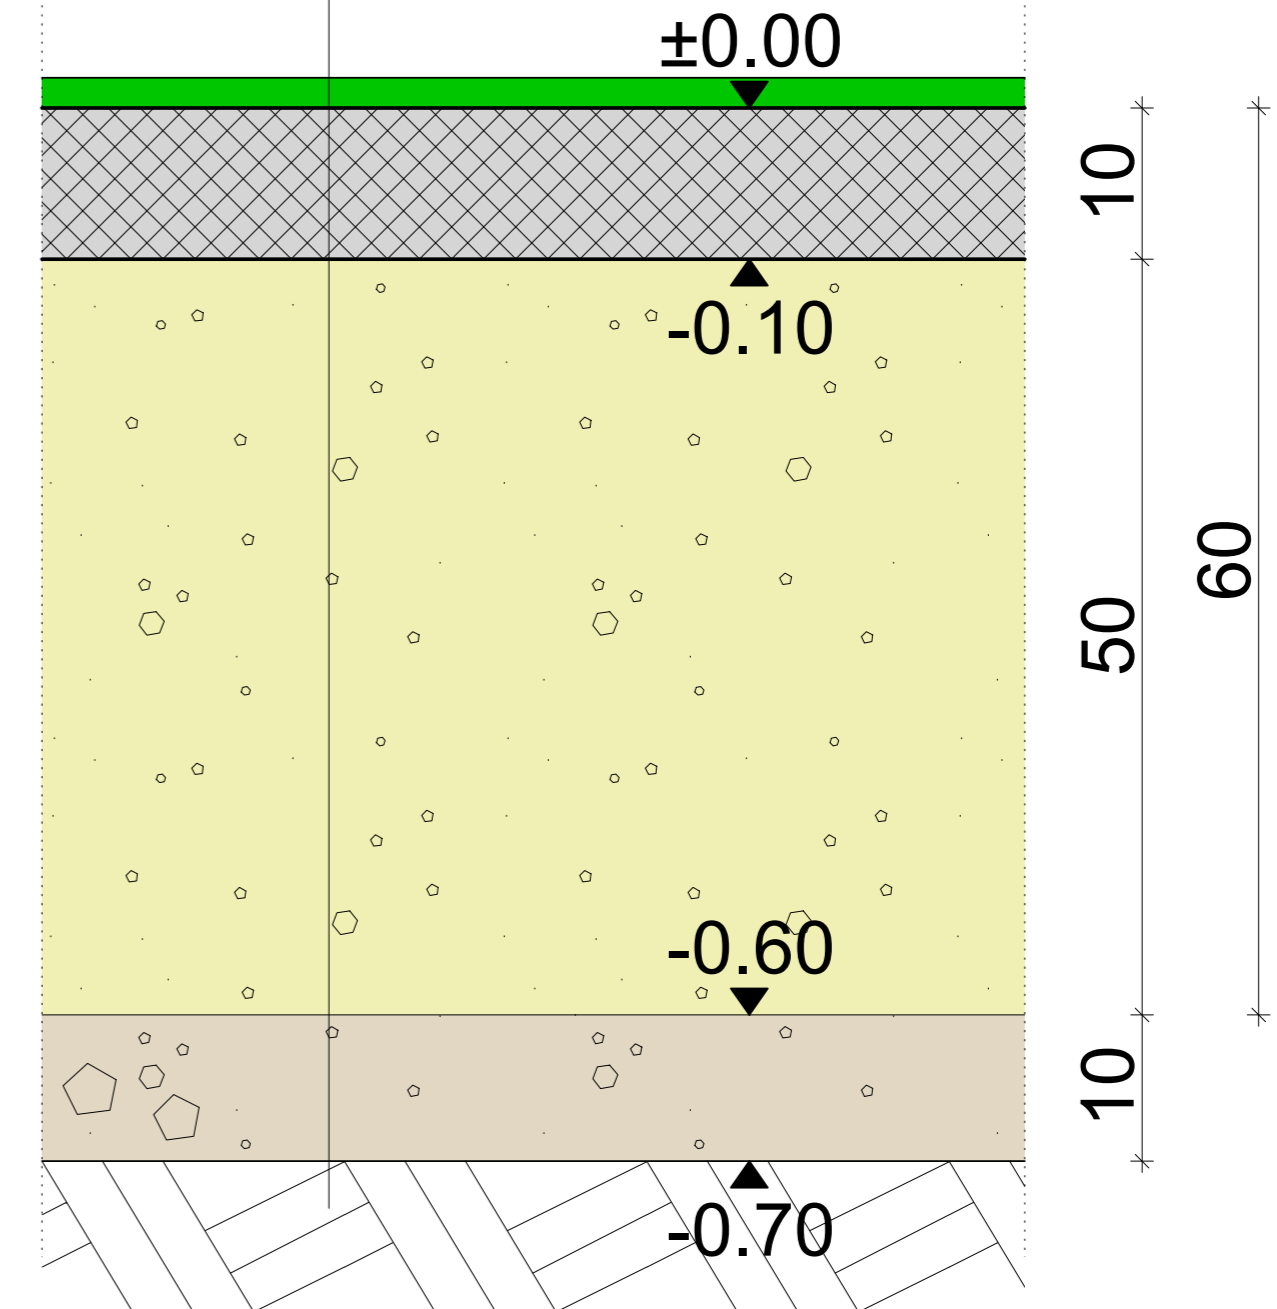

CLASA DE IMPORTANTA III

ag = 0.20g si Tc = 0.7 s

BETON - C16/20

BETON EGALIZARE - C8/10

OTEL BETON - Bst500S - C

ESTE INTERZISA FOLOSIREA PREZENTEI DOCUMENTATII FARA AUTORIZATIE DE CONSTRUIRE NERESPECTAREA TEHNOLOGIEI SI A DETALIILOR PREZENTULUI PLAN
EXCLUDE RECEPTIONAREA STRUCTURII DE REZISTENTA ORICE MODIFICARE A TEHNOLOGIEI SI A PUNERII IN OPERA A DETALIILOR SE VA FACE DOAR CU ACORDUL SCRIS AL PROIECTANTULUI, VIZAT DE VERIFICATORUL DE PROIECT



Cumpana, str. Ciocarliei nr. 15, jud. Constanta

C.U.I.: 28560636
J13/1268/27.05.2011
Tel: 0724.72.01.52
bogorodea@gmail.com

**REABILITARE TEREN SPORT
LOC. RUNCU, COM. PANTELIMON,
JUD. CONSTANTA**

BENEFICIAR: COMUNA PANTELIMON

**ADRESA:
LOCALITATEA RUNCU, COM. PANTELIMON
JUD. CONSTANTA**

DESEINAT	ing. Bogorodea Lucian
PROIECTAT	ing. Bogorodea Lucian
VERIFICAT	ing. Bogorodea Lucian
SEF PROIECT	ing. Valcu George

FAZA : D.T.A.C.+P.T.+D.D.E.

Proiect nr. /2019

REVISIUT

DETALII IMPREJMUIRE TEREN
DETALIU PLATFORMA

PLANSĂ R - 003.0 INFRASTRUCTURA

1 : 10
1 : 25